


REVISED LAYOUT PLAN OF "ETIHAD TOWN"

U/S 13(5) OF THE LDA ACT, 1975, FALLING IN MOUZA RAKH KHAMBA, AMER PURA
TEHSIL RAIWIND & DISTRICT, LAHORE (2nd Revised Plan)

Scale: 1:1200

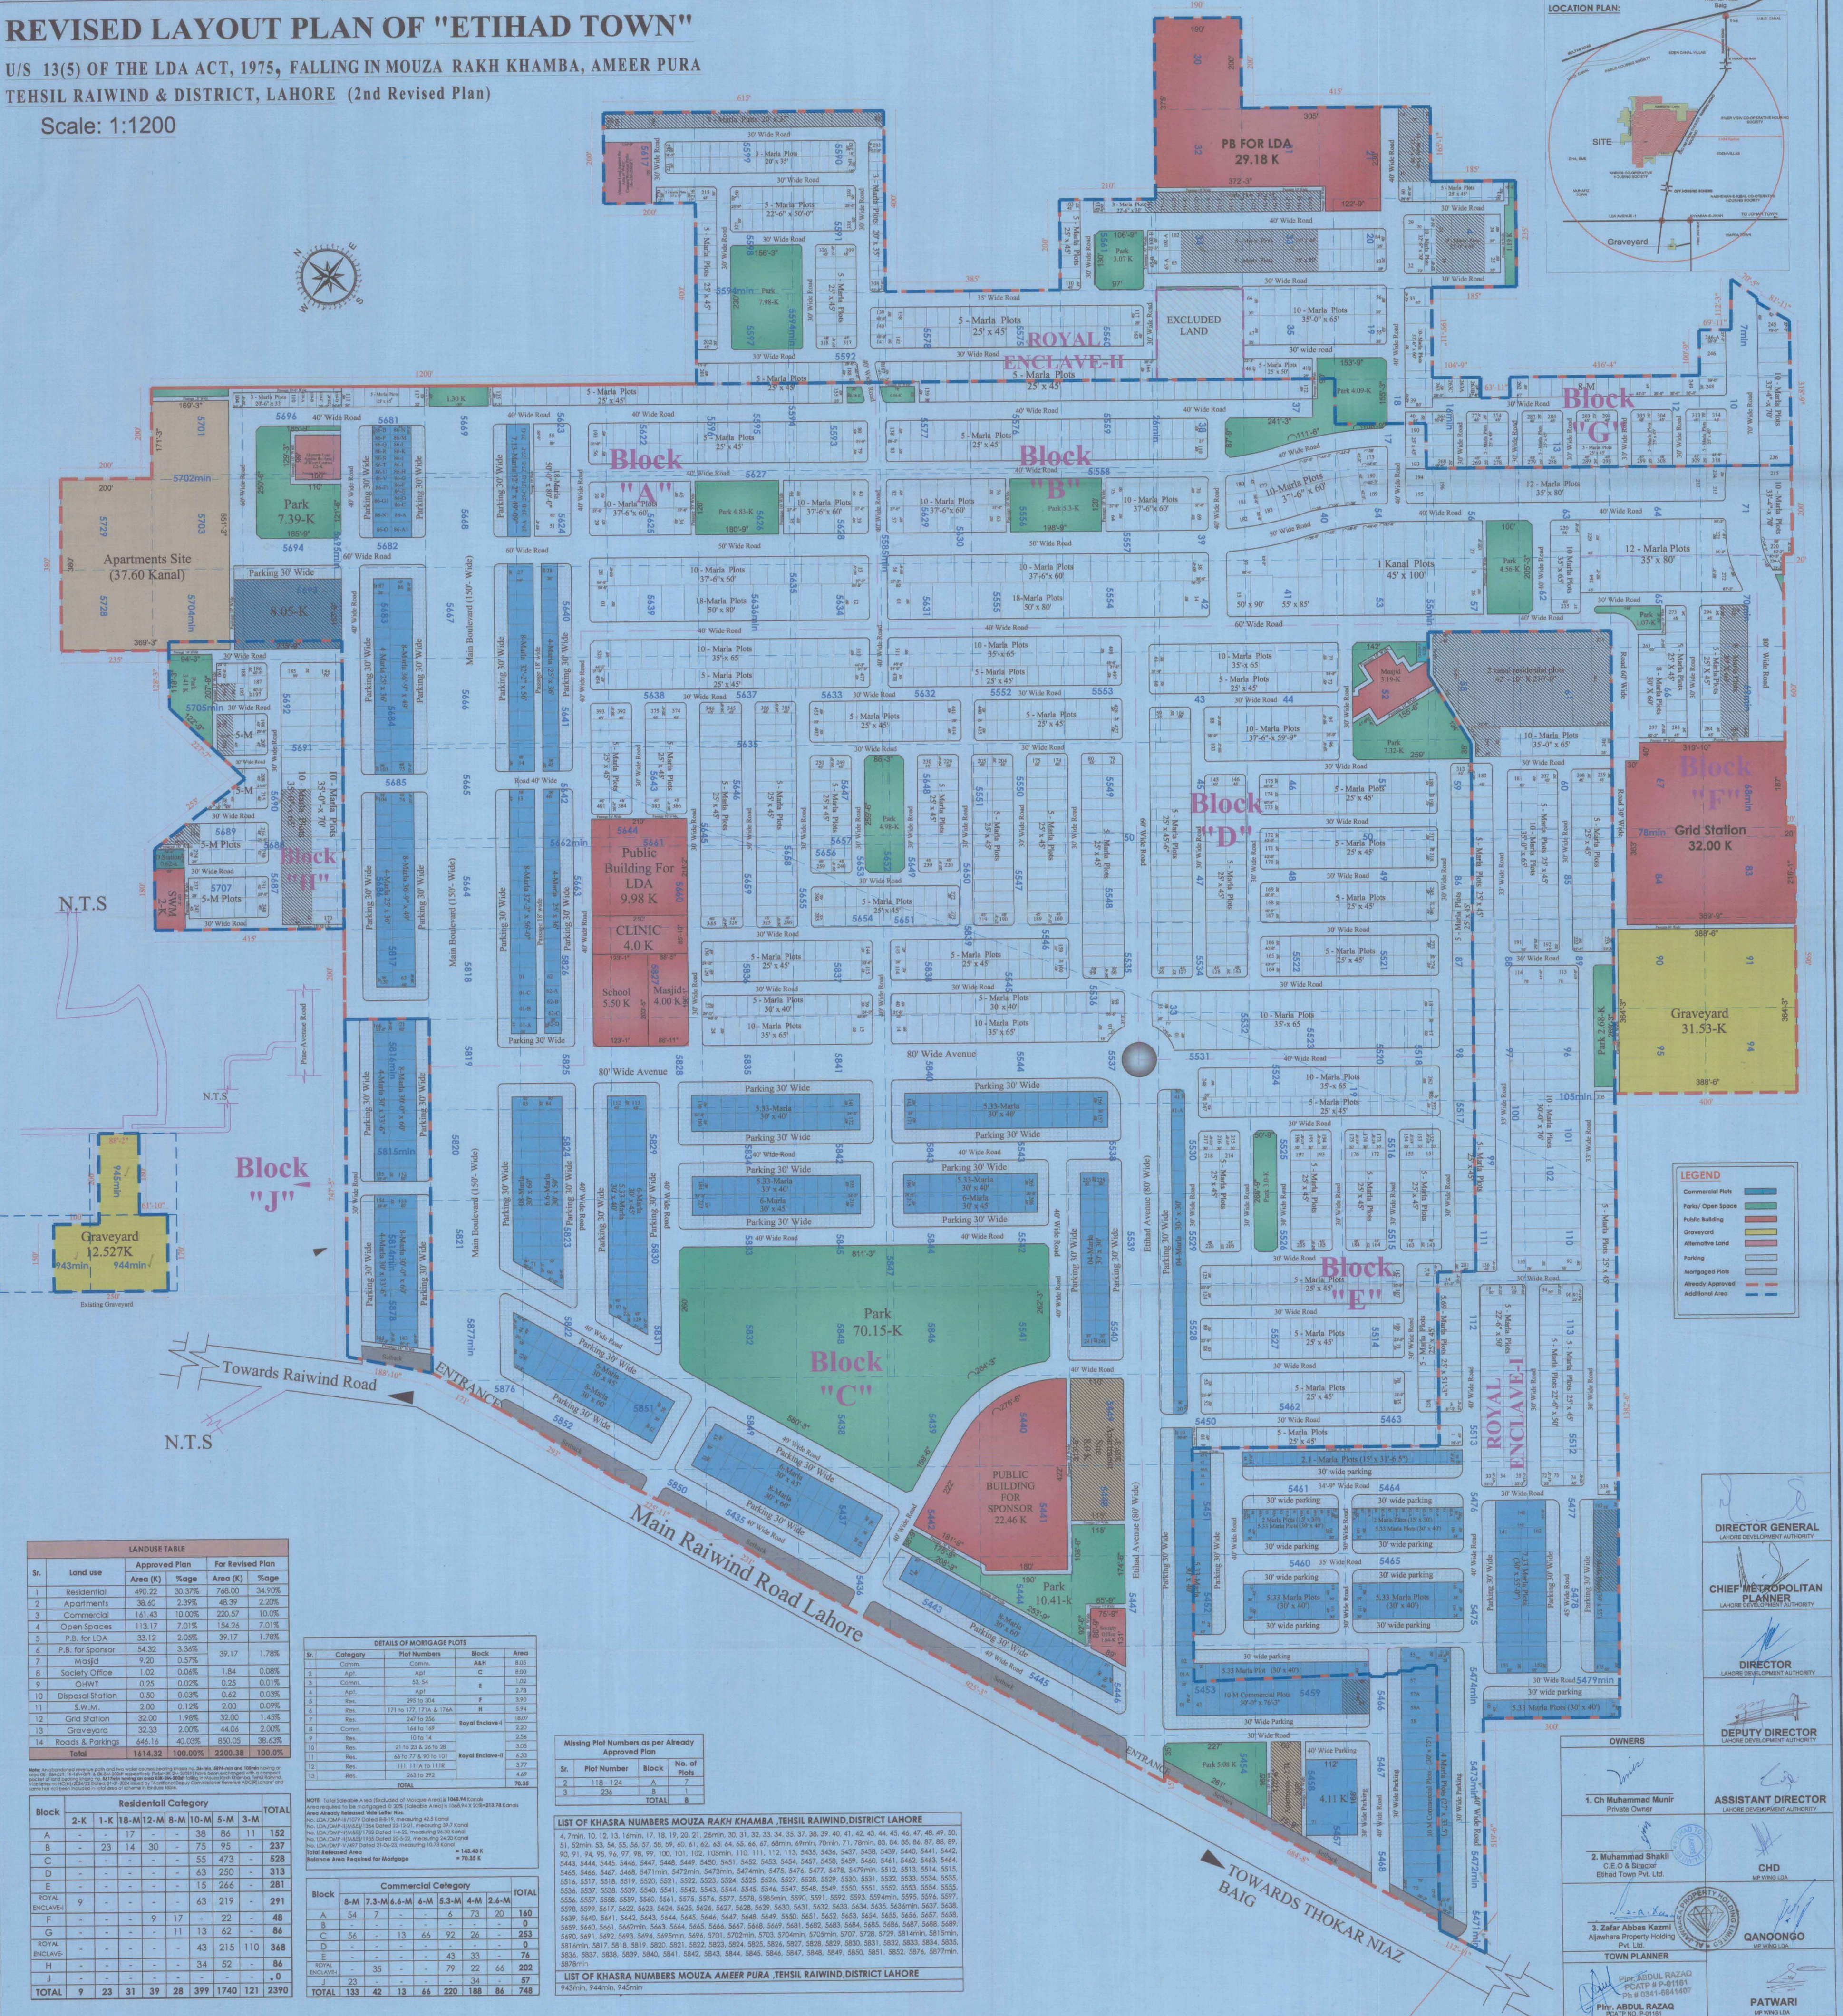

LANDUSE TABLE				
Sr.	Land use	Approved Plan	For Revised Plan	
		Area (K)	%age	Area (K)
1	Residential	490.22	30.37%	768.00
2	Apartment	38.60	2.39%	48.39
3	Commercial	161.43	10.00%	220.57
4	Open Spaces	113.17	7.01%	154.26
5	P.B. for LDA	33.12	2.05%	39.17
6	P.B. for Sponsor	54.32	3.36%	39.17
7	Masjid	9.20	0.57%	1.84
8	Society Office	1.02	0.06%	1.84
9	CHWT	0.25	0.02%	0.25
10	Disposal Station	0.50	0.03%	0.42
11	S.W.M.	2.00	0.12%	2.00
12	Grid Station	32.00	1.98%	32.00
13	Gravayard	32.33	2.00%	44.06
14	Roads & Parkings	646.16	40.03%	850.05
Total		1614.32	100.00%	2200.38

Residential Category					
Block	2-K	1-K	18-M	12-M	5-M
A	-	-	17	-	38
B	-	23	14	30	-
C	-	-	-	-	55
D	-	-	-	-	63
E	-	-	-	-	15
F	-	9	17	-	22
G	-	-	11	13	62
H	-	-	-	-	43
I	-	-	-	-	34
J	-	-	-	-	-
TOTAL	9	23	31	39	28

Commercial Category					
Block	8-M	7.3-M	6.4-M	4-M	2.6-M
A	54	7	-	-	-
B	56	-	-	-	-
C	56	-	-	-	-
D	-	-	-	-	-
E	-	-	-	-	-
F	-	-	-	-	-
G	-	-	-	-	-
H	-	-	-	-	-
I	-	-	-	-	-
J	-	-	-	-	-
TOTAL	133	42	13	66	220

DETAILS OF MORTGAGE PLOTS				
Sr.	Category	Plot Numbers	Block	Area
1	Comm.	Comm.	AKH	6.03
2	Appl.	Appl.	C	6.02
3	Comm.	Comm.	B	1.02
4	Appl.	Appl.	B	2.78
5	Res.	295 to 304	F	3.90
6	Res.	171 to 177, 179 & 179A	B	5.94
7	Res.	247 to 256	B	18.07
8	Comm.	164 to 169	Royal Enclave-I	2.30
9	Res.	10 to 14	B	2.36
10	Res.	21 to 23 & 24 to 28	B	3.05
11	Res.	65 to 77 & 79 to 101	Royal Enclave-II	6.33
12	Res.	111, 111A to 111E	B	3.77
13	Res.	263 to 292	B	4.49
TOTAL				70.38

Missing Plot Numbers as per Already Approved Plan				
Sr.	Plot Number	Block	No. of Plots	
1	118 - 124	A	7	
2	236	B	1	
TOTAL				8

NOTE: Total Release Area (Including of Mortgage Area) is 1048.94 K. Area required to be mortgaged is 20% (209.79 K) (1048.94 K - 209.79 K = 839.15 K). Area already released is 144.49 K. (1048.94 K - 209.79 K + 144.49 K = 973.64 K). (973.64 K - 209.79 K = 763.85 K). (763.85 K - 144.49 K = 619.36 K). (619.36 K - 209.79 K = 409.57 K). (409.57 K - 144.49 K = 265.08 K). (265.08 K - 209.79 K = 55.29 K). (55.29 K - 144.49 K = -89.20 K). (Total Release Area) = 144.49 K. (Total Release Area) = 70.38 K.

Commercial Category				
Block	8-M	7.3-M	6.4-M	4-M
A	54	7	-	-
B	56	-	-	-
C	56	-	-	-
D	-	-	-	-
E	-	-	-	-
F	-	-	-	-
G	-	-	-	-
H	-	-	-	-
I	-	-	-	-
J	-	-	-	-
TOTAL	133	42	13	66








Missing Plot Numbers as per Already Approved Plan			
Sr.	Plot Number	Block	No. of Plots
1	118 - 124	A	7
2	236	B	1
TOTAL			

LIST OF KHASRA NUMBERS MOUZA RAKH KHAMBA, TEHSIL RAIWIND, DISTRICT LAHORE

4.7min, 10.12, 13.16min, 17.18, 19, 20, 21, 26min, 30, 31, 32, 33, 34, 35, 37, 38, 39, 40, 41, 42, 43, 44, 45, 46, 47, 48, 49, 50, 51, 52min, 53, 54, 55, 56, 57, 58, 59, 60, 61, 62, 63, 64, 65, 66, 67, 68min, 69min, 70min, 71, 78min, 83, 84, 85, 86, 87, 88, 89, 90, 91, 94, 95, 96, 97, 98, 99, 100, 101, 102, 103min, 110, 111, 112, 113, 115, 116, 117,1000.

LIST OF KHASRA NUMBERS MOUZA, AMER PURA, TEHSIL RAIWIND, DISTRICT LAHORE

943min, 944min, 945min

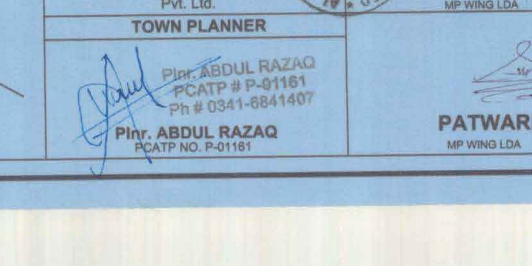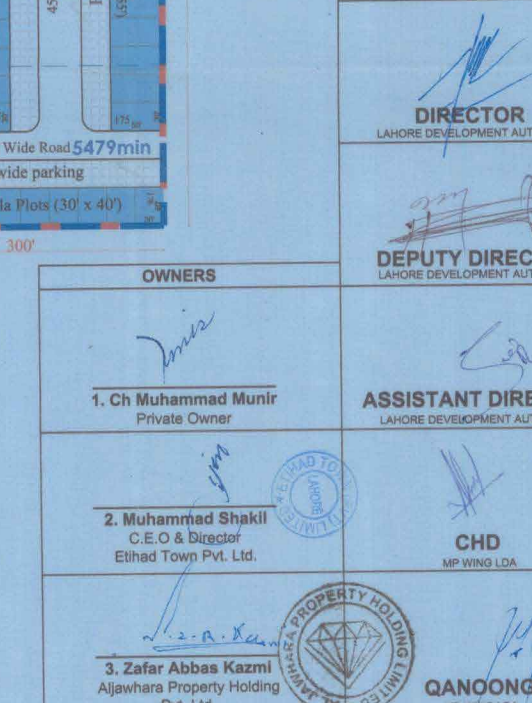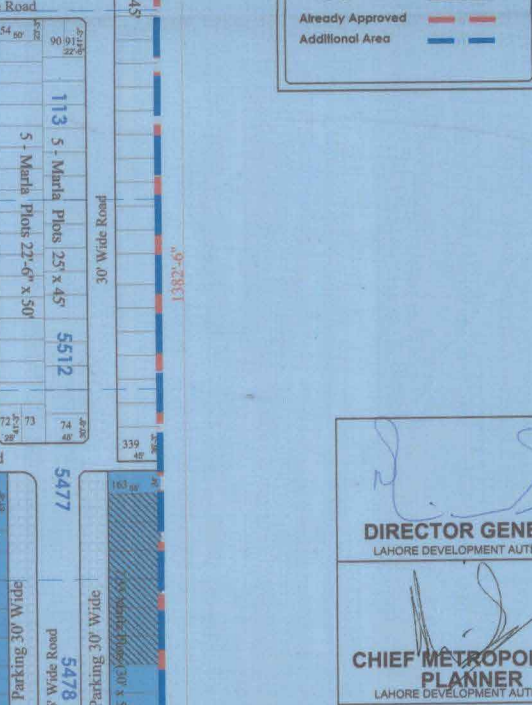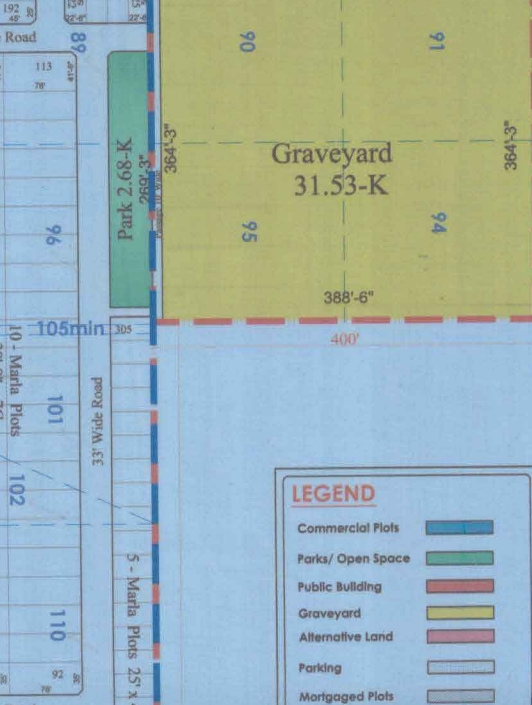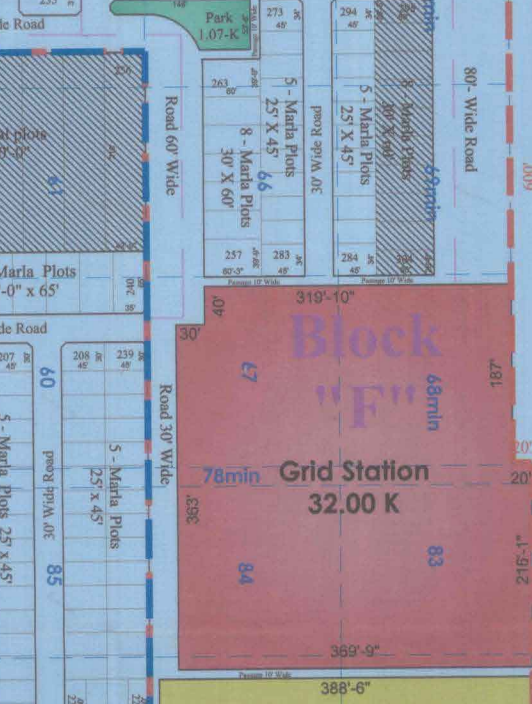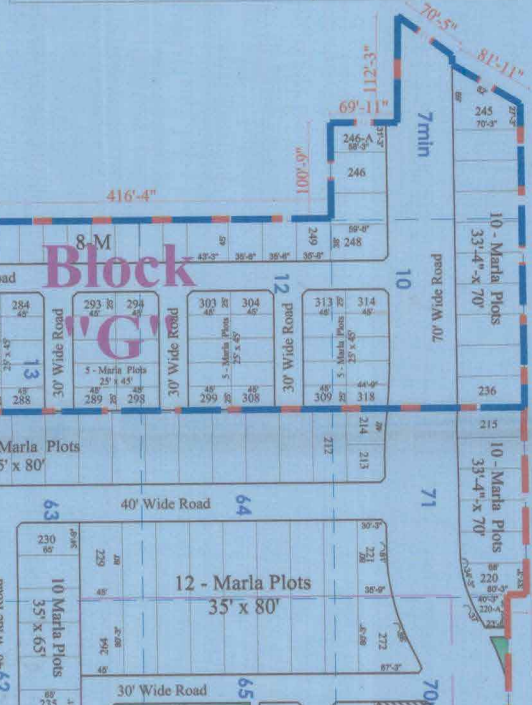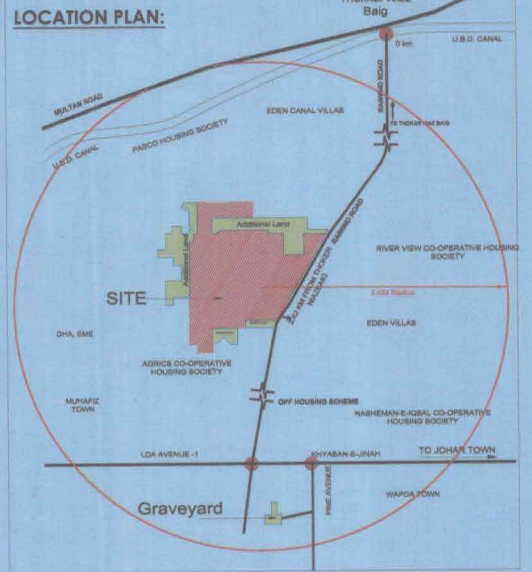

LEGEND	
Commercial Plot	
Park/Open Space	
Public Building	
Gravayard	
Alternative Land	
Parking	
Mortgaged Plots	
Already Approved	
Additional Area	

DIRECTOR GENERAL
LAHORE DEVELOPMENT AUTHORITY

CHIEF METROPOLITAN
PLANNER
LAHORE DEVELOPMENT AUTHORITY

DIRECTOR
LAHORE DEVELOPMENT AUTHORITY

DEPUTY DIRECTOR
LAHORE DEVELOPMENT AUTHORITY

ASSISTANT DIRECTOR
LAHORE DEVELOPMENT AUTHORITY

OWNERS

1. Ch Muhammad Munir
Private Owner

2. Muhammad Shakil
C.E.O & Beggar
Elmad Town Pvt. Ltd.

3. Zafar Abbas Kazmi
Ajnawara Property Holding
Pvt. Ltd.

TOWN PLANNER
Pvt. Abdul Razaq
PCATP No. P-11181
P. O. Box 1001, D-11000
Pvt. Abdul Razaq
PCATP No. P-11181

PATWARI
M. W. W. L. O. A.